


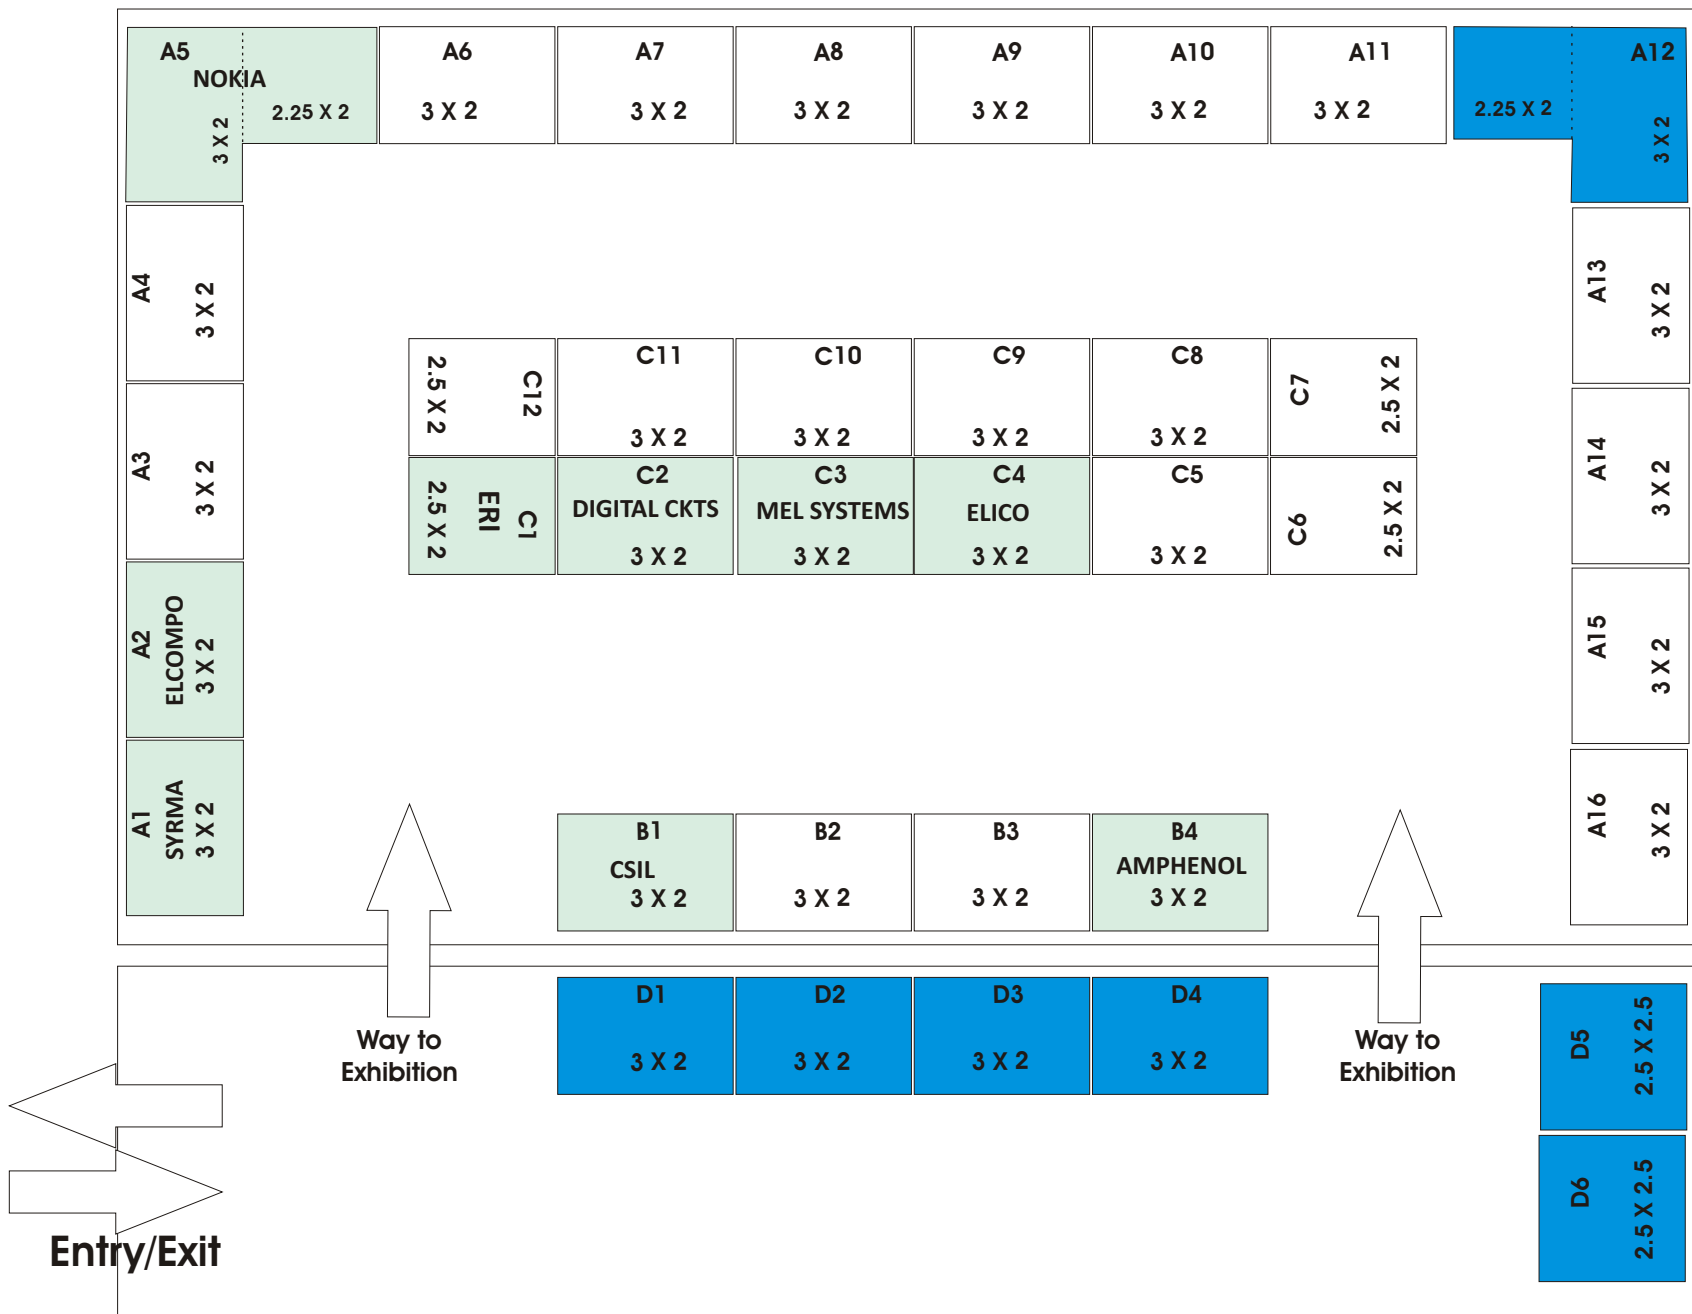

TOTAL NUMBER OF STALLS = 38  
 NUMBER OF 3x2 STALLS = 30  
 NUMBER 2.5x2 STALLS = 4  
 NUMBER OF 2.5x2.5 STALLS = 2  
 NUMBER OF CORNER STALLS = 2  
 STALL IS BLUE ARE RESERVED